
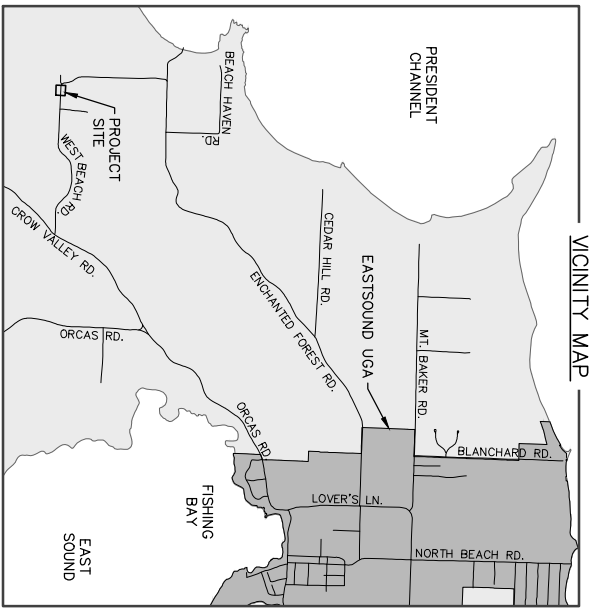


WEST BEACH ROAD CULVERT REPLACEMENT

COUNTY RD. No. 089 MP 0.73


CONTRACT PLANS

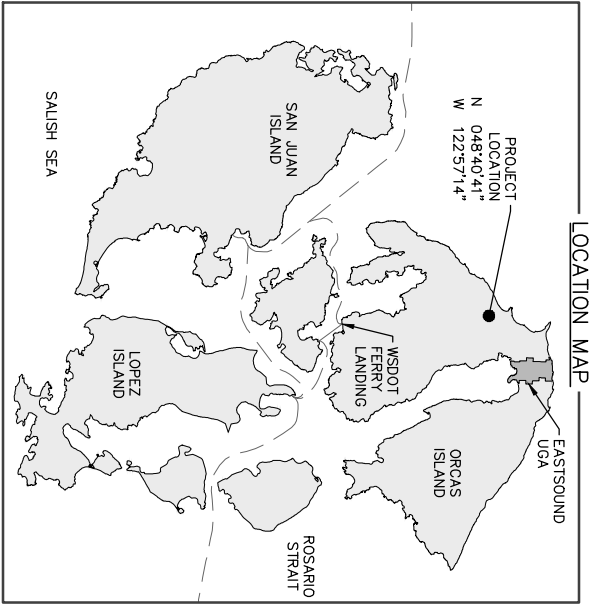



- CONSTRUCTION NOTES**
1. ALL WORK SHOWN IN THESE PLANS IS CONSIDERED INCIDENTAL TO THE ITEMS INCLUDED IN THE PROPOSAL, AND REQUIRED FOR THE COMPLETION OF THE CONSTRUCTION.
 2. EXISTING OVERHEAD UTILITY LINES LOCATED ON THE NORTHERN MARGIN OF WEST BEACH ROAD. CONTRACTOR TO VERIFY EXISTING UTILITIES LOCATIONS.
 3. ROAD CLOSURE EXPECTED FOR THIS PROJECT. SAN JUAN COUNTY PUBLIC WORKS SHALL PROVIDE TRAFFIC CONTROL SIGNAGE.
 4. NEW HDPE CULVERT PIPE MATERIAL SHALL BE PROVIDED BY SAN JUAN COUNTY PUBLIC WORKS. CONTRACTOR RESPONSIBLE FOR CONSTRUCTING AND INSTALLING NEW CULVERT PIPE.
 5. CONTRACTOR SHALL BACKFILL AND COMPACT THE EXCAVATION AREA TO ELEVATIONS MATCHING THE EXISTING GRADES AT THE SAW-CUT EDGE OF THE EXCAVATION.
 6. ON-SITE BURNING IS NOT PERMITTED.
 7. FINAL PAVEMENT REPAIR PAVING TO BE COMPLETED BY COUNTY FORCES AT A LATER DATE.
 8. NEAT LINE FOR SHORING OR EXTRA EXCAVATION.
 9. ALL WORK TO BE DONE IN ACCORDANCE WITH THE CONTRACT PLANS, CONTRACT PROVISIONS, AND THE WSDOT STANDARD SPECIFICATIONS FOR ROAD, BRIDGE, AND MUNICIPAL CONSTRUCTION, 2022 EDITION.

QUANTITIES

CORRUGATED HDPE CULVERT PIPE	40 LF
ROADWAY EXCAVATION	64 CY
SHORING OR EXTRA EXCAVATION	230 SF
ROCK FOR ROCK WALL	12 TONS
CRUSHED SURFACING BASE COURSE (CU. YDS./TONS FACTOR = 2.1)	75 TONS
REMOVAL OF STRUCTURES AND OBSTRUCTIONS	
• SAW-CUT BITUMINOUS ROADWAY PAVEMENT:	40 LF
• REMOVE AND DISPOSE OF SAW-CUT PAVEMENT:	150 SF
• REMOVE AND DISPOSE OF EXISTING 2.5' CMP PIPE:	38 LF

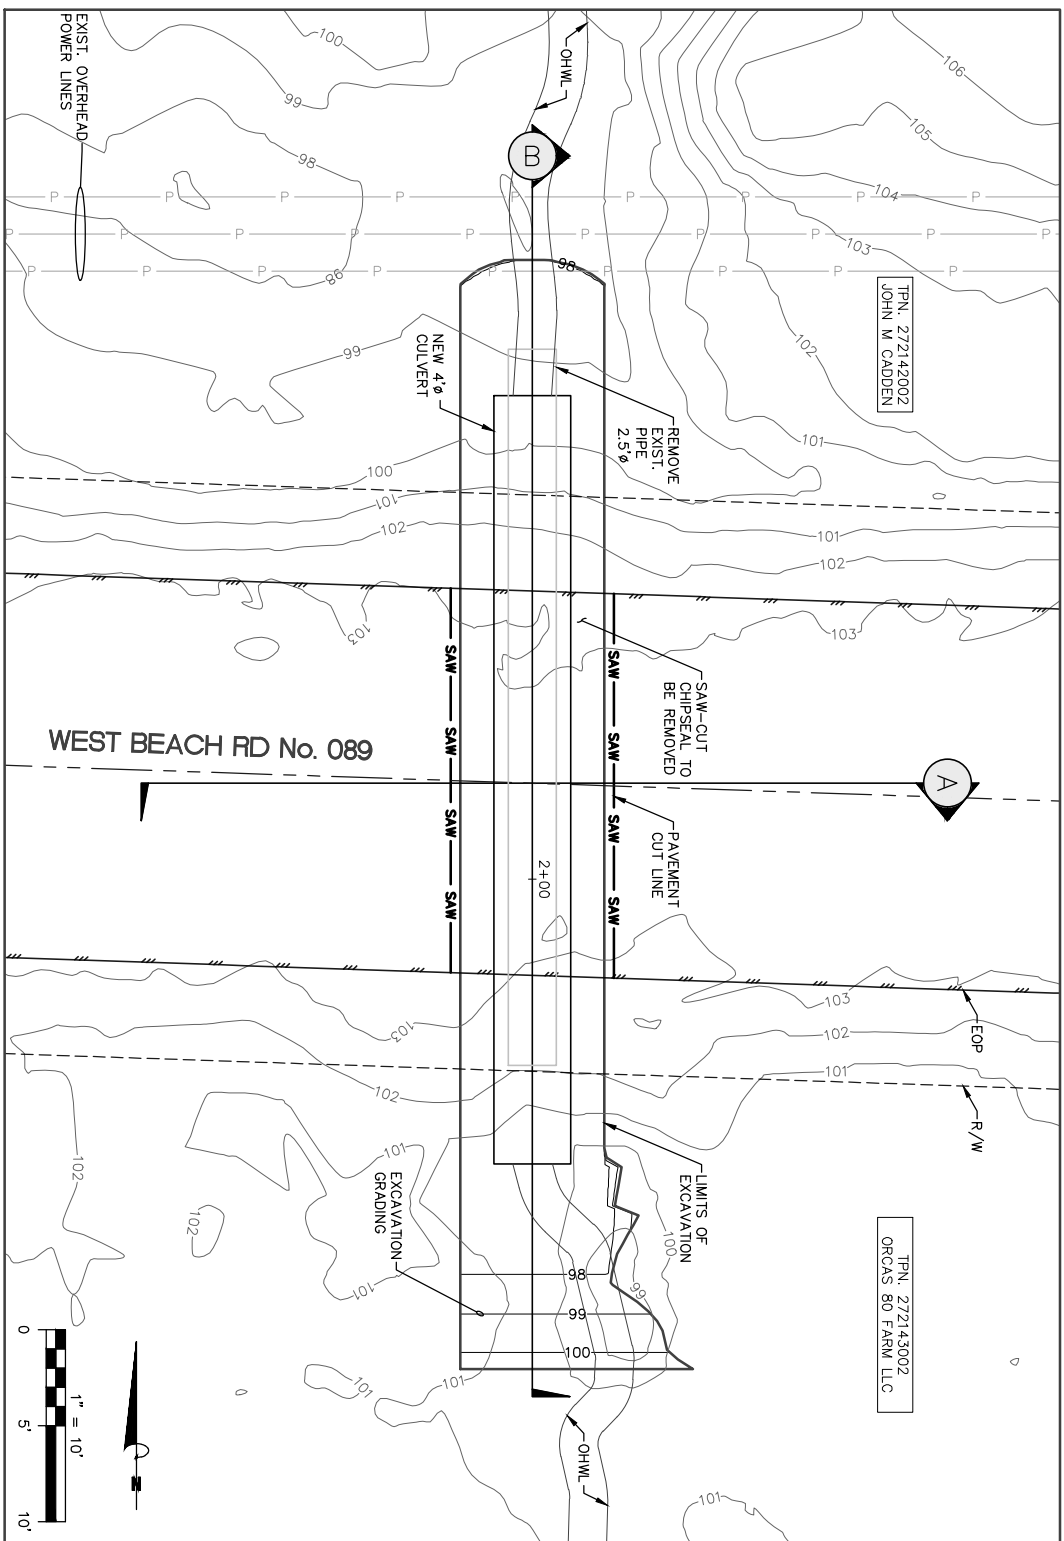

CALL AT LEAST TWO WORKING DAYS BEFORE YOU DIG
UTILITY NOTIFICATION CENTER
DIAL TOLL FREE
1-800-424-5555

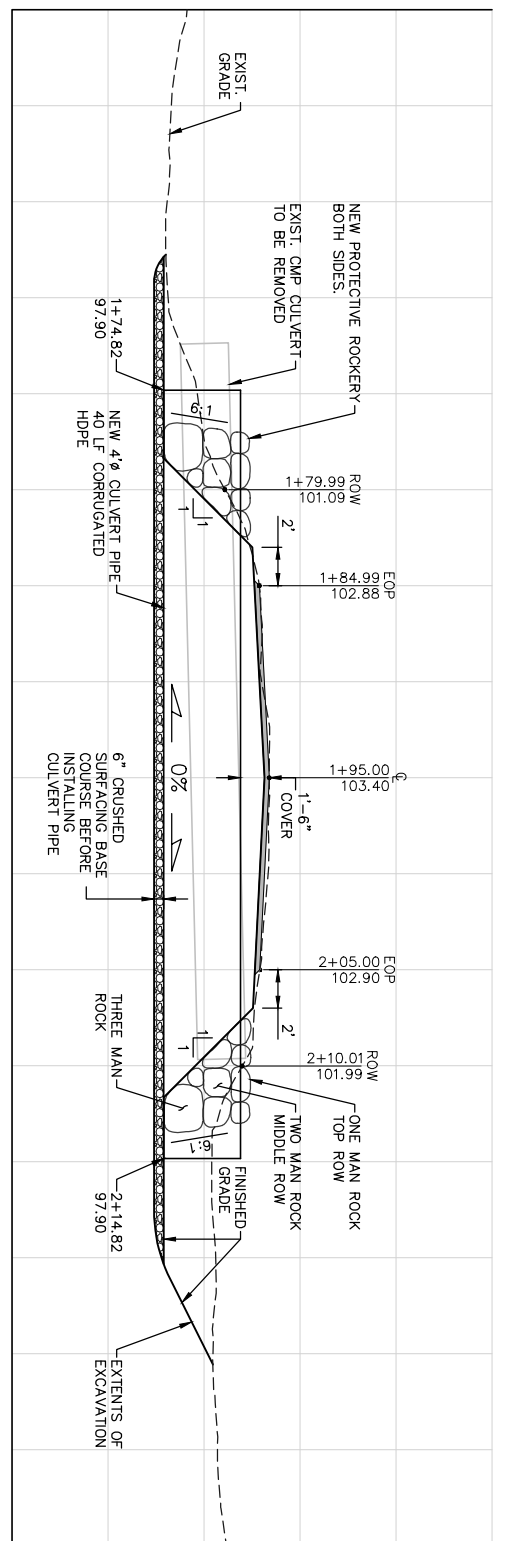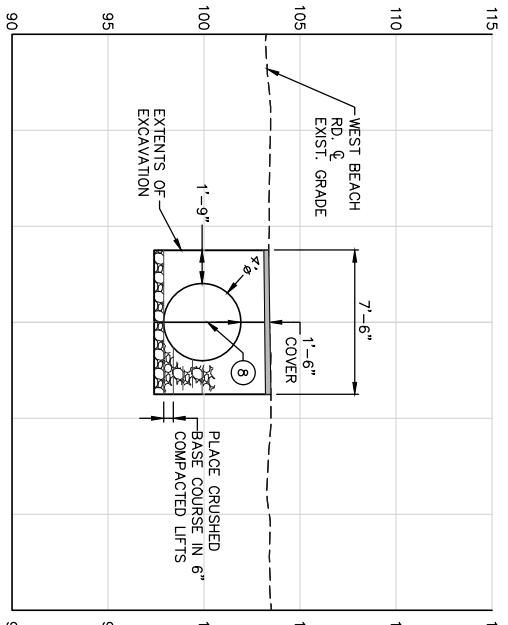

MARK	DATE	REVISION

PROJECT
CRP No. 089
ROAD No. 089
MILE POST 0.73

PLAN AND PROFILE
WEST BEACH ROAD
CULVERT REPLACEMENT
COUNTY RD. #089 MP 0.73



PLOTTED: 11/3/2022
DRAWN: SC
SURVEYED: XX
DESIGNED: SC
REVIEWED: CH
Nov 7, 2022
COLIN F. HUNTEMER
COUNTY ENGINEER



Public Works Department
San Juan County
915 Spring St. P.O. Box 729 • (360) 370-0500
Friday Harbor, WA 98250 • Fax (360) 378-6405
email: pubwks@sanjuanco.com






20221103 West Beach Rd. Culvert Replacement MP 0.73

Final Audit Report

2022-11-08

Created:	2022-11-08
By:	Carolina Ramos (carolinar@sanjuanco.com)
Status:	Signed
Transaction ID:	CBJCHBCAABAAsFoVbgJPO_0lj2Tmf5BY_84WHlllocOFi

"20221103 West Beach Rd. Culvert Replacement MP 0.73" History

-  Document created by Carolina Ramos (carolinar@sanjuanco.com)
2022-11-08 - 1:13:39 AM GMT- IP address: 64.119.6.98
-  Document emailed to colinh@sanjuanco.com colinh@sanjuanco.com (colinh@sanjuanco.com) for signature
2022-11-08 - 1:14:09 AM GMT
-  Email viewed by colinh@sanjuanco.com colinh@sanjuanco.com (colinh@sanjuanco.com)
2022-11-08 - 1:36:04 AM GMT- IP address: 104.47.64.254
-  Document e-signed by colinh@sanjuanco.com colinh@sanjuanco.com (colinh@sanjuanco.com)
Signature Date: 2022-11-08 - 1:36:11 AM GMT - Time Source: server- IP address: 64.119.6.98
-  Agreement completed.
2022-11-08 - 1:36:11 AM GMT