

TYPICAL SECTIONS

EASTSOUND STREET STANDARDS



**Public Works Department**  
**San Juan County**

COLIN F. HUNTEMER, PE  
COUNTY ENGINEER

2016.08.02


STANDARD PLAN

901

NOTES

1. ALL DIMENSIONS ARE TO THE FACE OF CURB UNLESS INDICATED OTHERWISE.
2. PARKING SECTIONS MAY BE CONSTRUCTED WITH OR WITHOUT THE OPTIONAL CONCRETE GUTTER AS SHOWN.



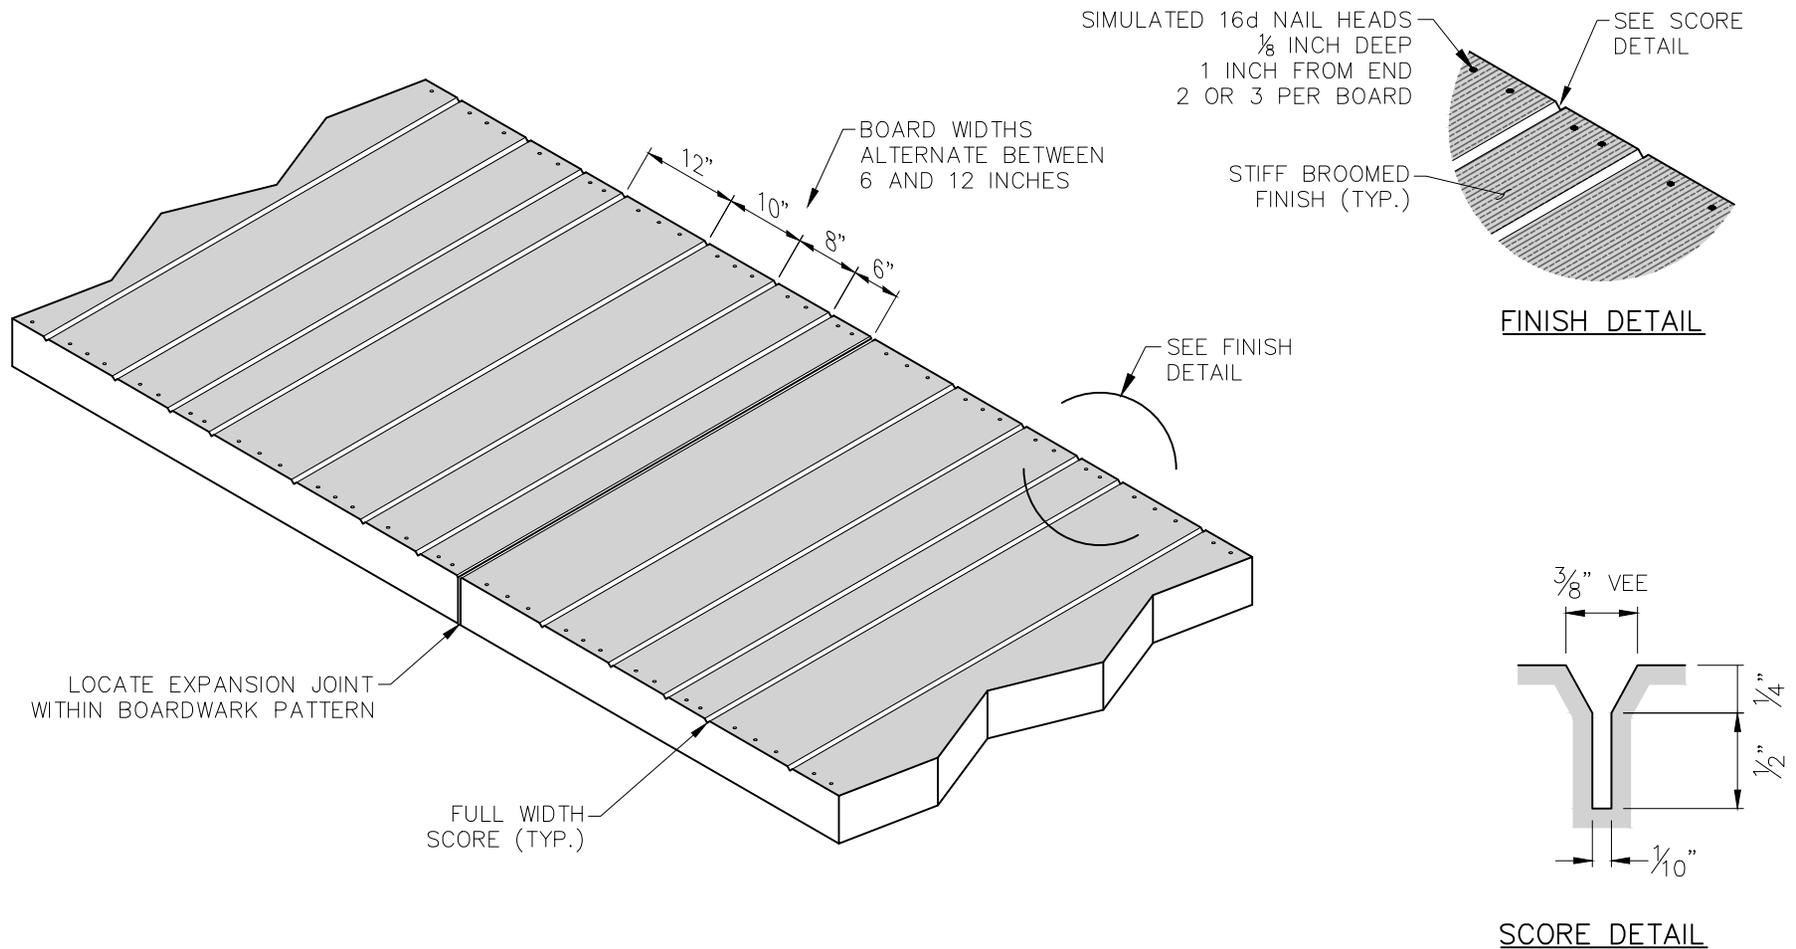

**NOTES**

1. MINIMUM SIDEWALK WIDTH SHALL BE FIVE FEET.
2. BOARDWALK CONCRETE SIDEWALK SHALL BE COLORED TO MATCH EXISTING INSTALLATIONS. PREVIOUS INSTALLATIONS HAVE USED THE FOLLOWING SPECIFICATION: DAVIS COLORS (HUNTSMAN), COLOR NO. 5447 MESA BUFF, 4.75 LBS PER CUBIC YARD.
3. SCORE DETAIL WAS MODELED USING A STANDARD "T" FENCE POST SHAPE.
4. FOR ADDITIONAL DETAILS SEE WSDOT STANDARD PLANS: F-30.10-03 CEMENT CONCRETE SIDEWALK. CONTRACTION JOINTS ARE NOT REQUIRED.

**BOARDWALK CONCRETE SIDEWALK  
EASTSOUND STREET STANDARDS**




**Public Works Department  
San Juan County**

RACHEL E. DIETZMAN, PE  
COUNTY ENGINEER

2016.03.04

STANDARD PLAN

903

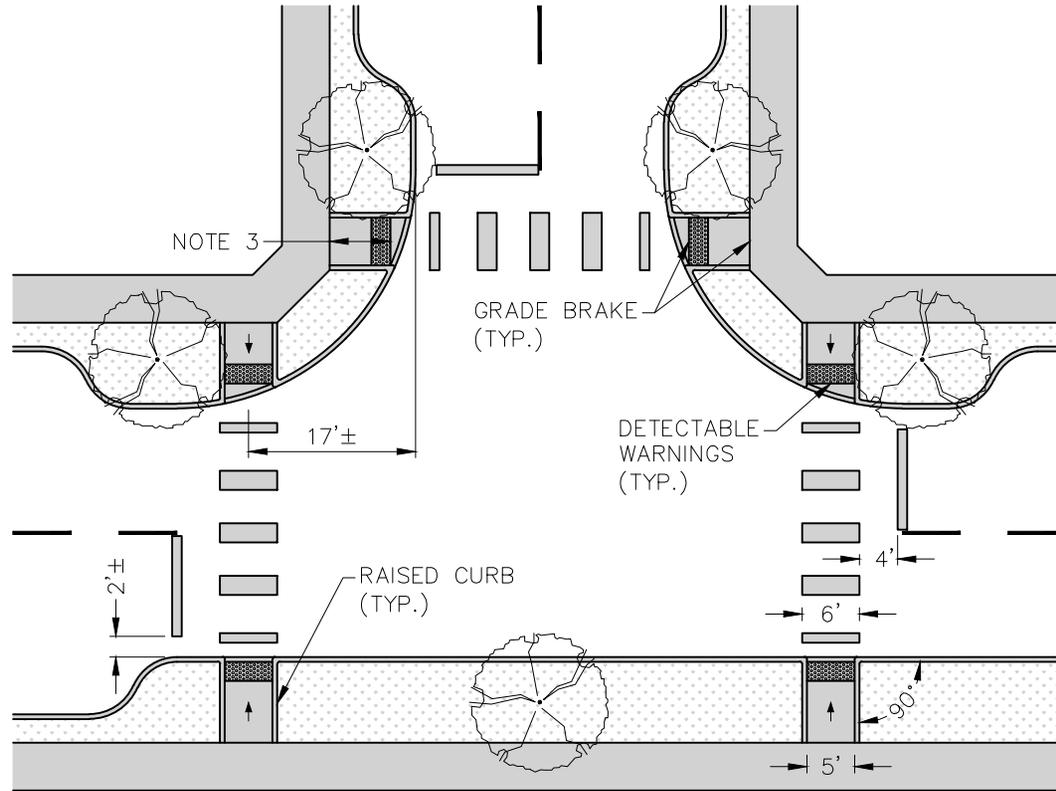

**NOTES**

1. ALL DETECTABLE WARNINGS SHALL BE CONSTRUCTED WITH COMPLIANT RED BRICK PAVERS AS SUPPLIED BY THE COUNTY ENGINEER.
2. LANDSCAPING SHALL BE SPECIFICALLY SELECTED AND PLACED TO MAINTAIN CLEAR LINES OF SIGHT FOR ALL PEDESTRIAN AND TRAFFIC MANEUVERS.
3. THE PERPENDICULAR CURB RAMP SHALL BE LOCATED SO THE INDICATED DISTANCE PROVIDES THE COMPLIANT RUNNING SLOPE GRADE FROM THE SIDEWALK TO THE BACK OF THE INTERSECTING CURB.
4. FOR ADDITIONAL DETAILS SEE WSDOT STD PLANS: F-40.15-02 PERPENDICULAR CURB RAMP, M-15.10-01 CROSSWALK LAYOUT, M-24.60-04 SYMBOL MARKINGS MISCELLANEOUS

**PEDESTRIAN CROSSING LAYOUT  
EASTSOUND STREET STANDARDS**





**Public Works Department  
San Juan County**

RACHEL E. DIETZMAN, PE  
COUNTY ENGINEER

2016.03.04

**STANDARD PLAN**

**904**

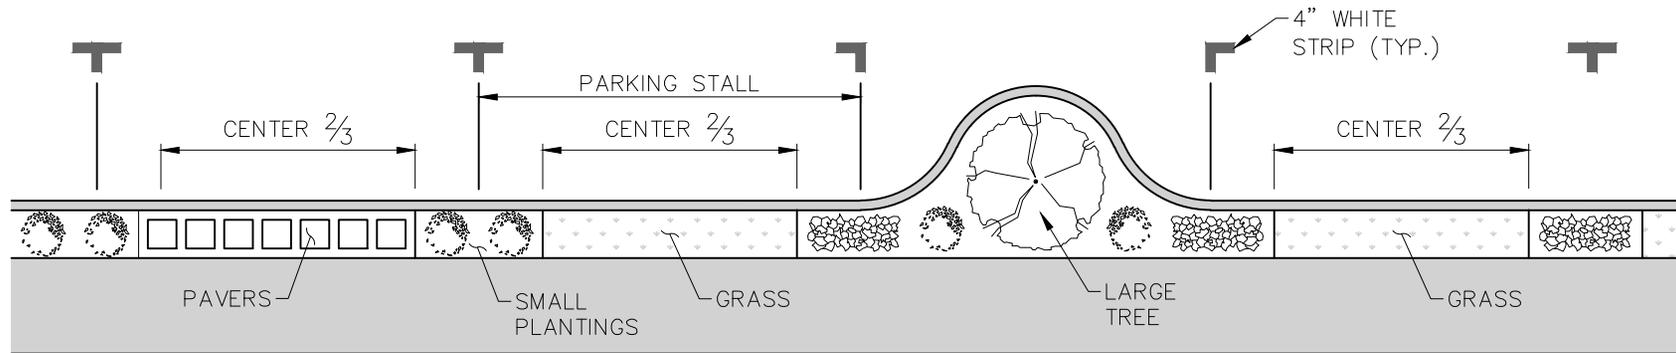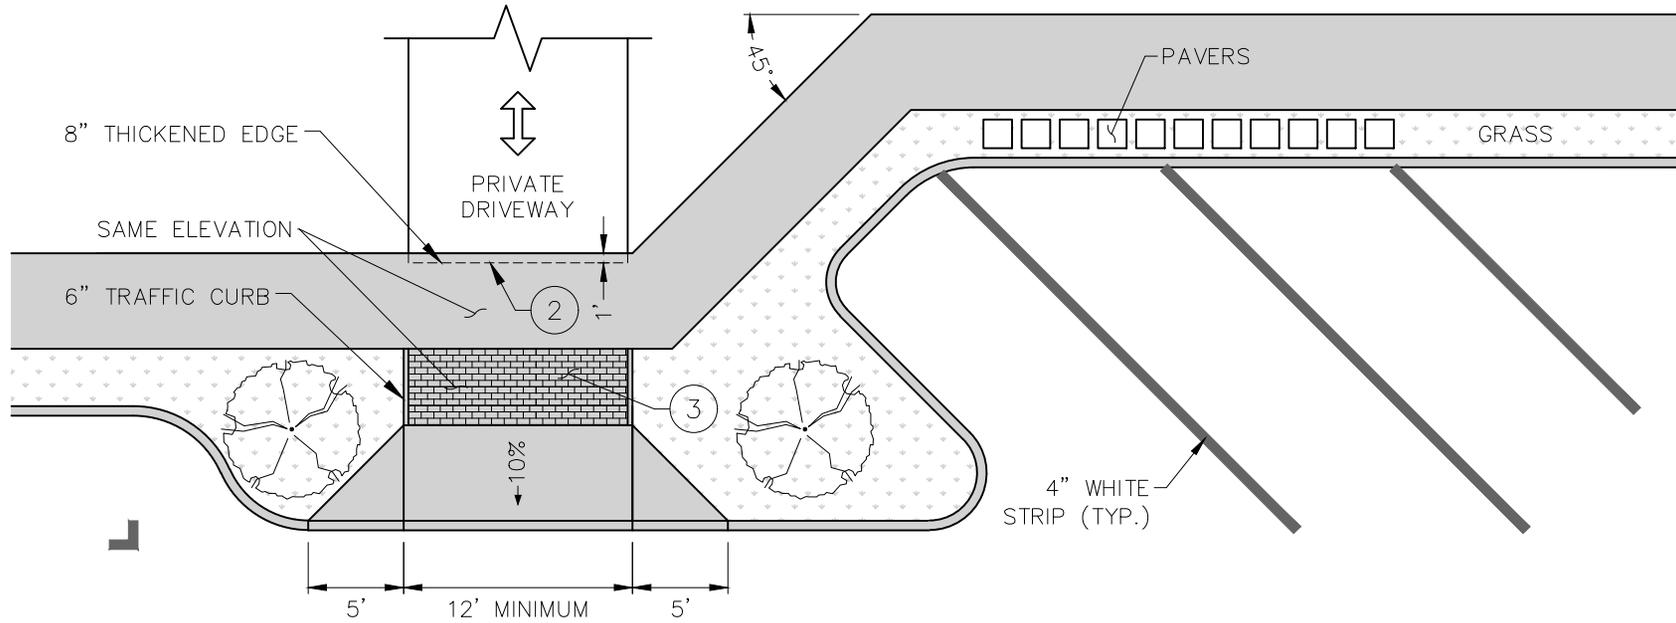

**NOTES**

1. ALL DRIVEWAYS GREATER THAN 12 FEET MUST BE APPROVED BY COUNTY ENGINEER.
2. WHEN BACK OF SIDEWALK IS ADJACENT TO GRAVEL DRIVEWAY, THICKEN THE LEADING ONE FOOT OF THE SIDEWALK EDGE TO 8 INCHES DEPTH.
3. TRAFFIC PAVERS ARE 4X8 INCH NOMINAL, GRAY AND APPROVED BY COUNTY ENGINEER.
4. ALL LANDSCAPING AND PLANTINGS SHALL BE APPROVED BY THE COUNTY ENGINEER.

**STREETScape DETAILS**

**EASTSOUND STREET STANDARDS**





**Public Works Department**  
**San Juan County**

RACHEL E. DIETZMAN, PE  
COUNTY ENGINEER


2016.03.04

**STANDARD PLAN**


**905**

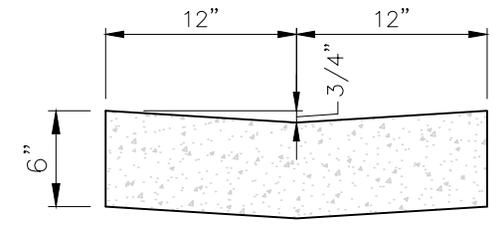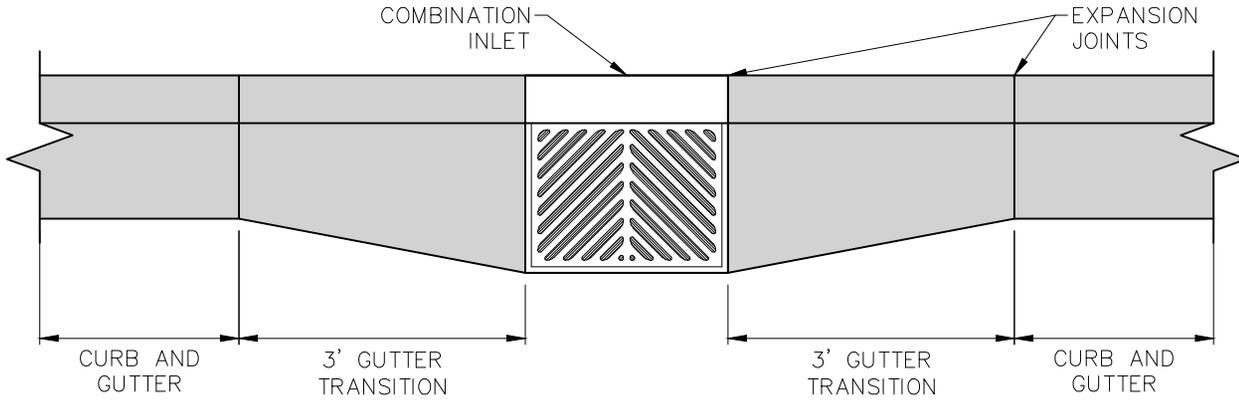

CONCRETE GUTTER

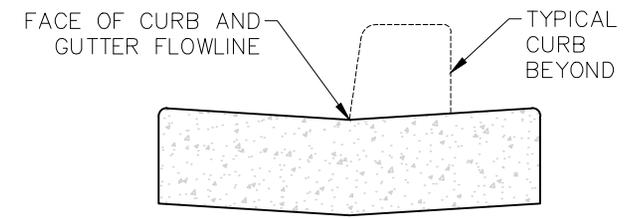


GUTTER TO CURB TRANSITION

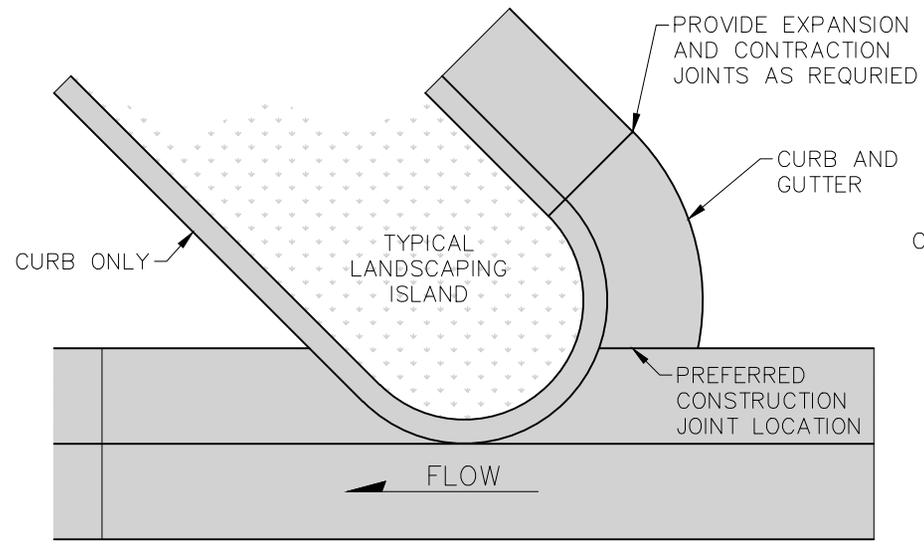


RIBBON GUTTER

SEE WSDOT CEMENT CONCRETE CURBS STD. PLAN F-10.12-03

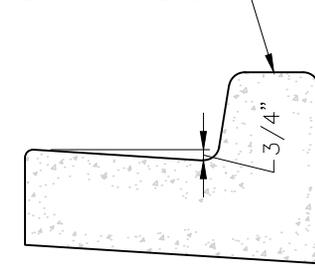

CURB & GUTTER

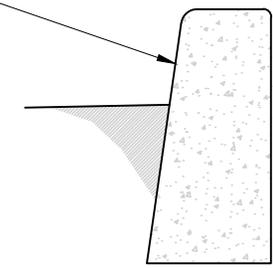

CONCRETE CURB

**CURB AND GUTTER DETAILS  
EASTSOUND STREET STANDARDS**

**NOTES**

1. SEE WSDOT STANDARD PLAN B-25.20-01 FOR COMBINATION INLET DETAILS.
2. SEE WSDOT STANDARD PLAN F-10.12-03 FOR CEMENT CONCRETE TRAFFIC CURB AND CEMENT CONCRETE TRAFFIC CURB AND GUTTER DETAILS.



**Public Works Department  
San Juan County**

RACHEL E. DIETZMAN, PE  
COUNTY ENGINEER

2016.06.01

STANDARD PLAN

906