


Title:

ENLARGED PARTIAL
 SITE & TREE PLAN
 AND
 SITE SECTION

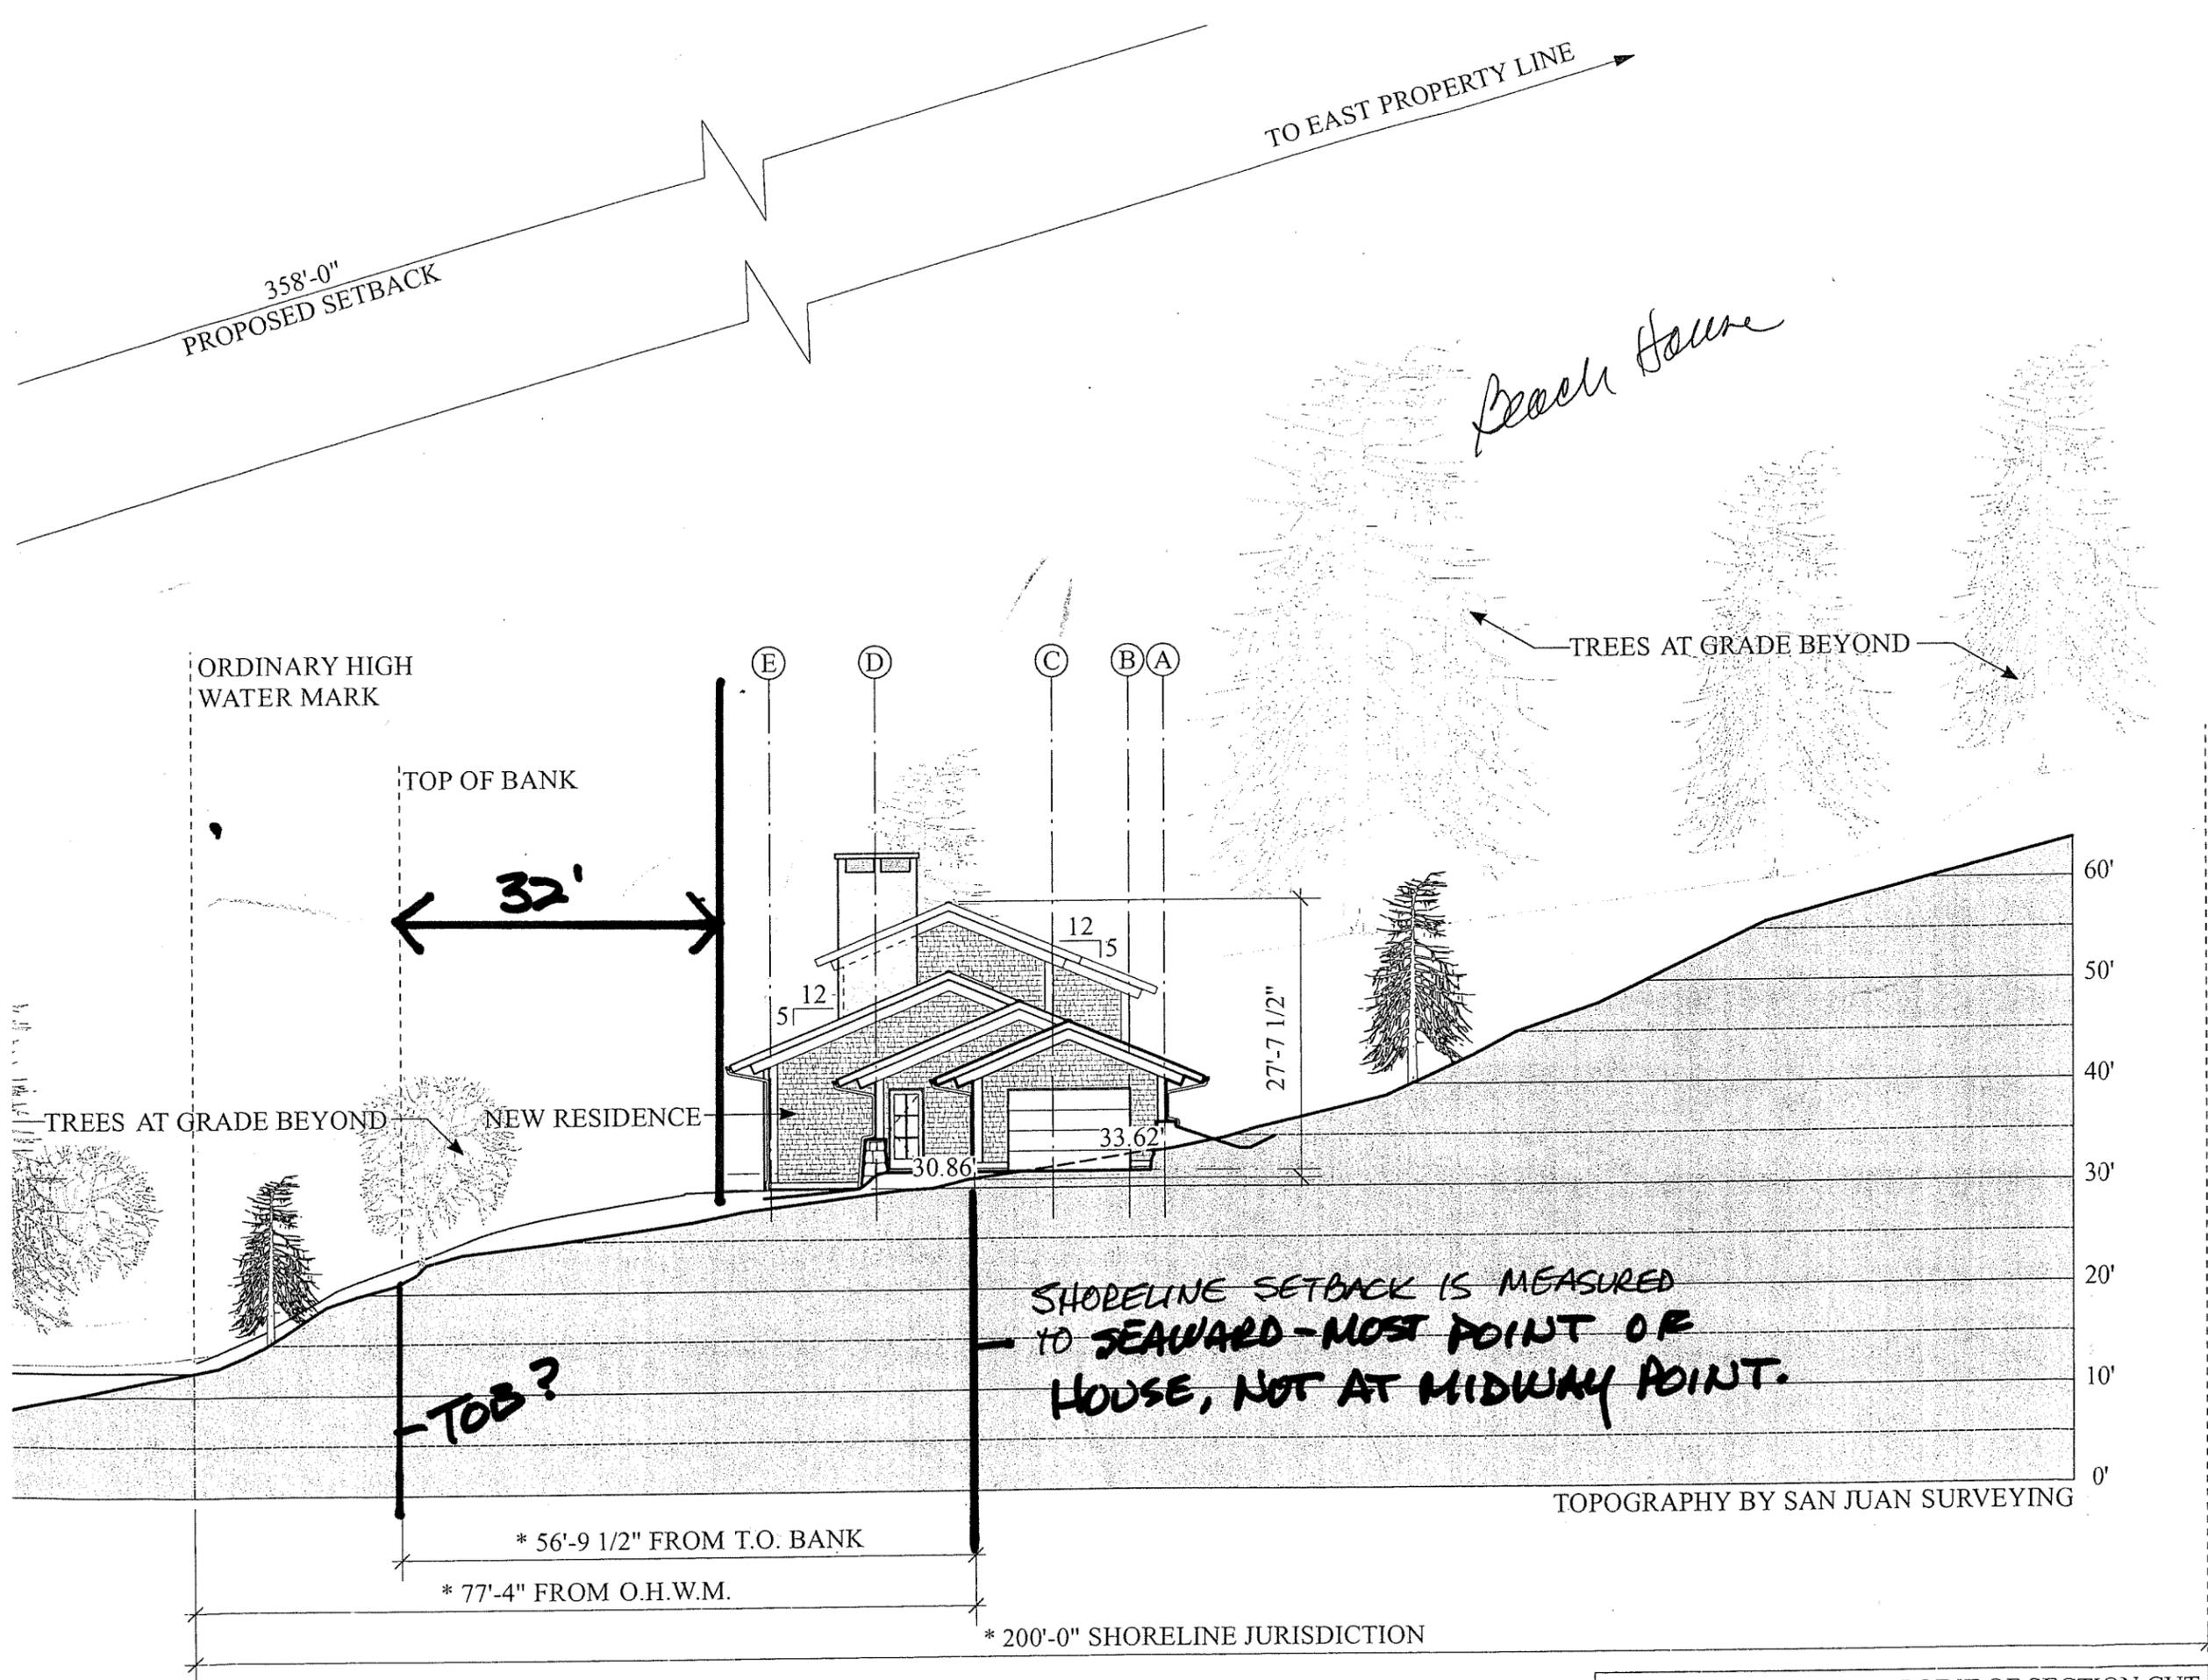

1	8/26/10	BUILDING PERMIT
Mark	Date	Issue Description
File Name: RUNS-B 1.0 SITE.vwx		
Plot Date: 08/26/10		
Project ID: RUNS-B		
Drawn: MS	Checked: JR/SS	
Issue For: PERMIT		

Sheet:

A1.2

* DIMENSIONS ARE AT POINT OF SECTION CUT