


Prune Alley Project - Rose Street - Plan View

60% Design, May 2020

KPG

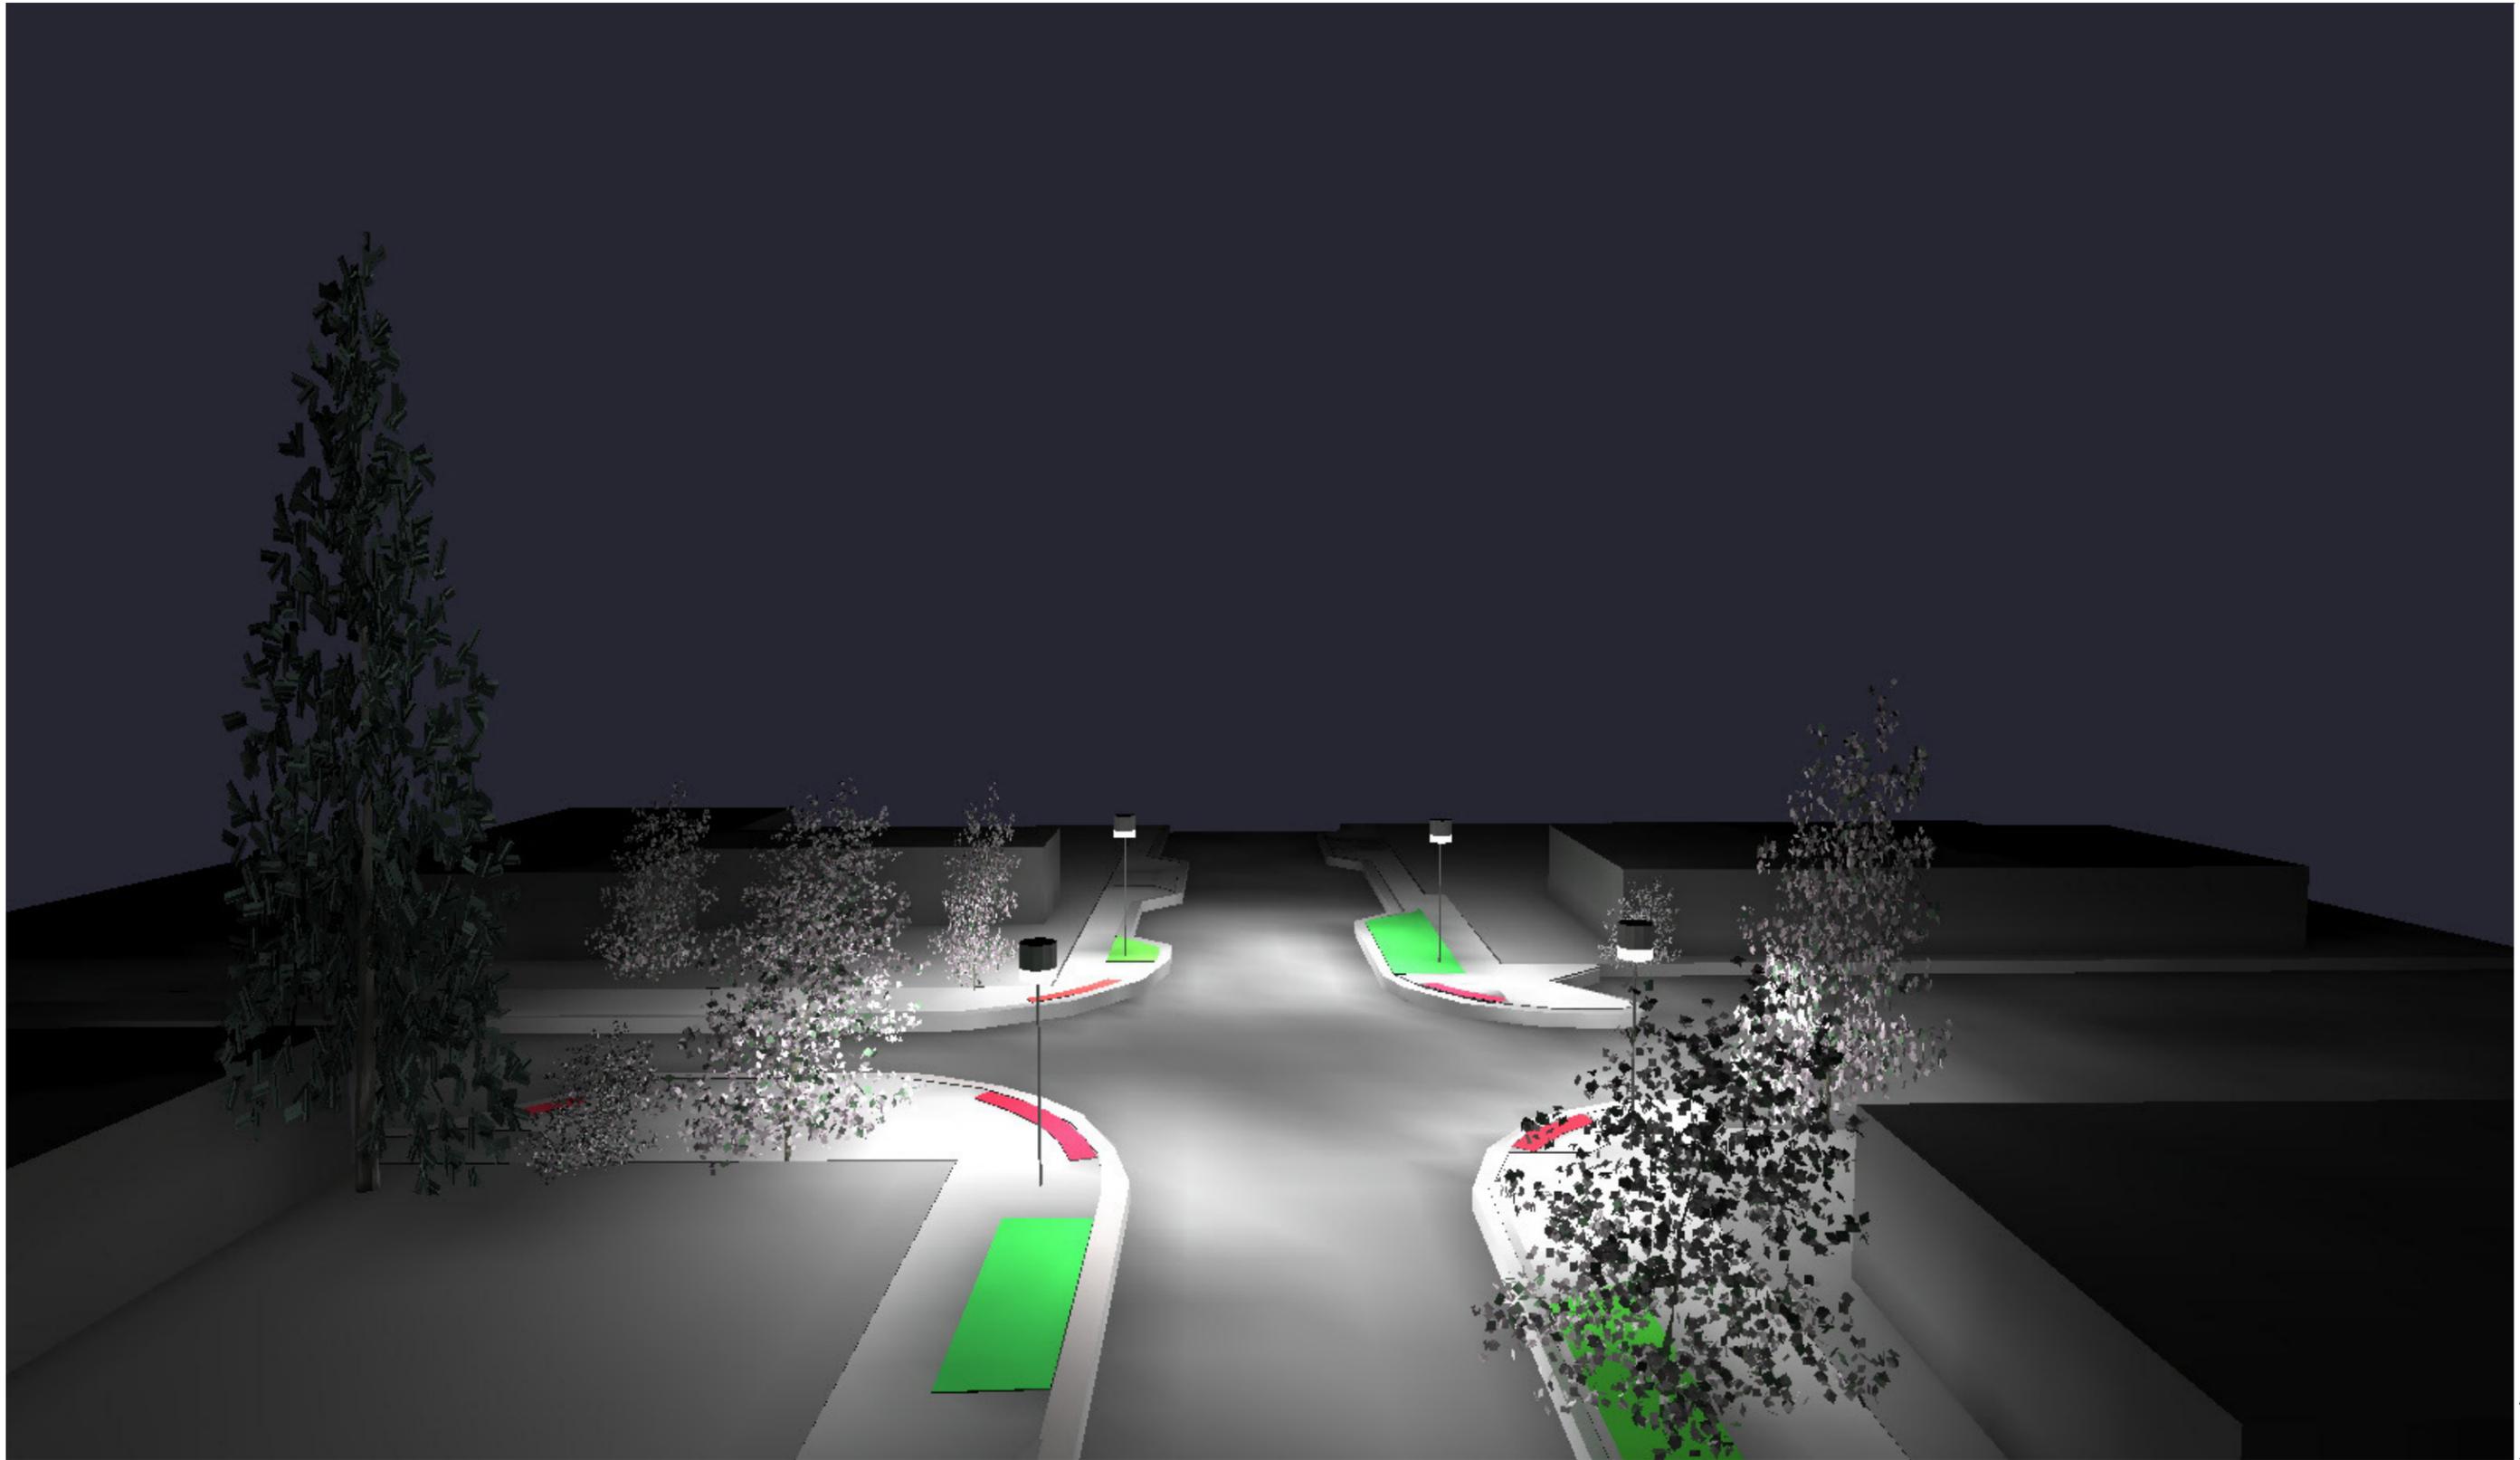

Prune Alley Project - Rose Street - Isometric View

60% Design, May 2020

